



PROFILE VIEW OF SIGHTLINE 1  
HORIZONTAL SCALE: 1"=10'  
VERTICAL SCALE: 1"=10'

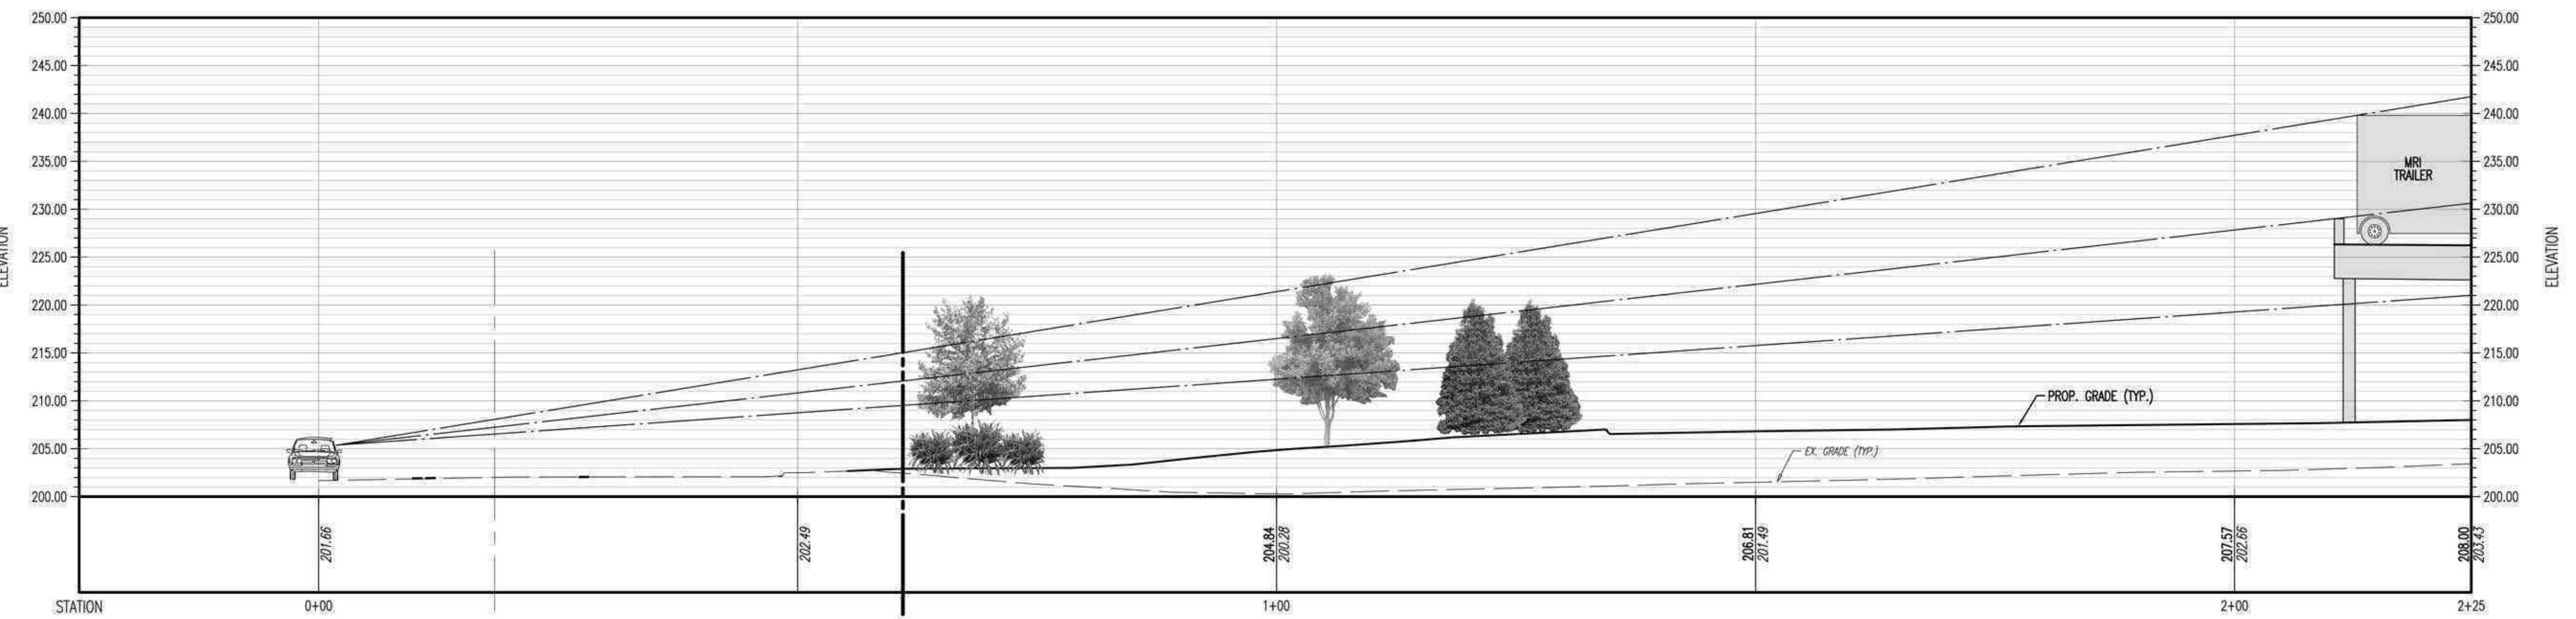


PROFILE VIEW OF SIGHT LINE 2  
HORIZONTAL SCALE: 1"=10'  
VERTICAL SCALE: 1"=10'

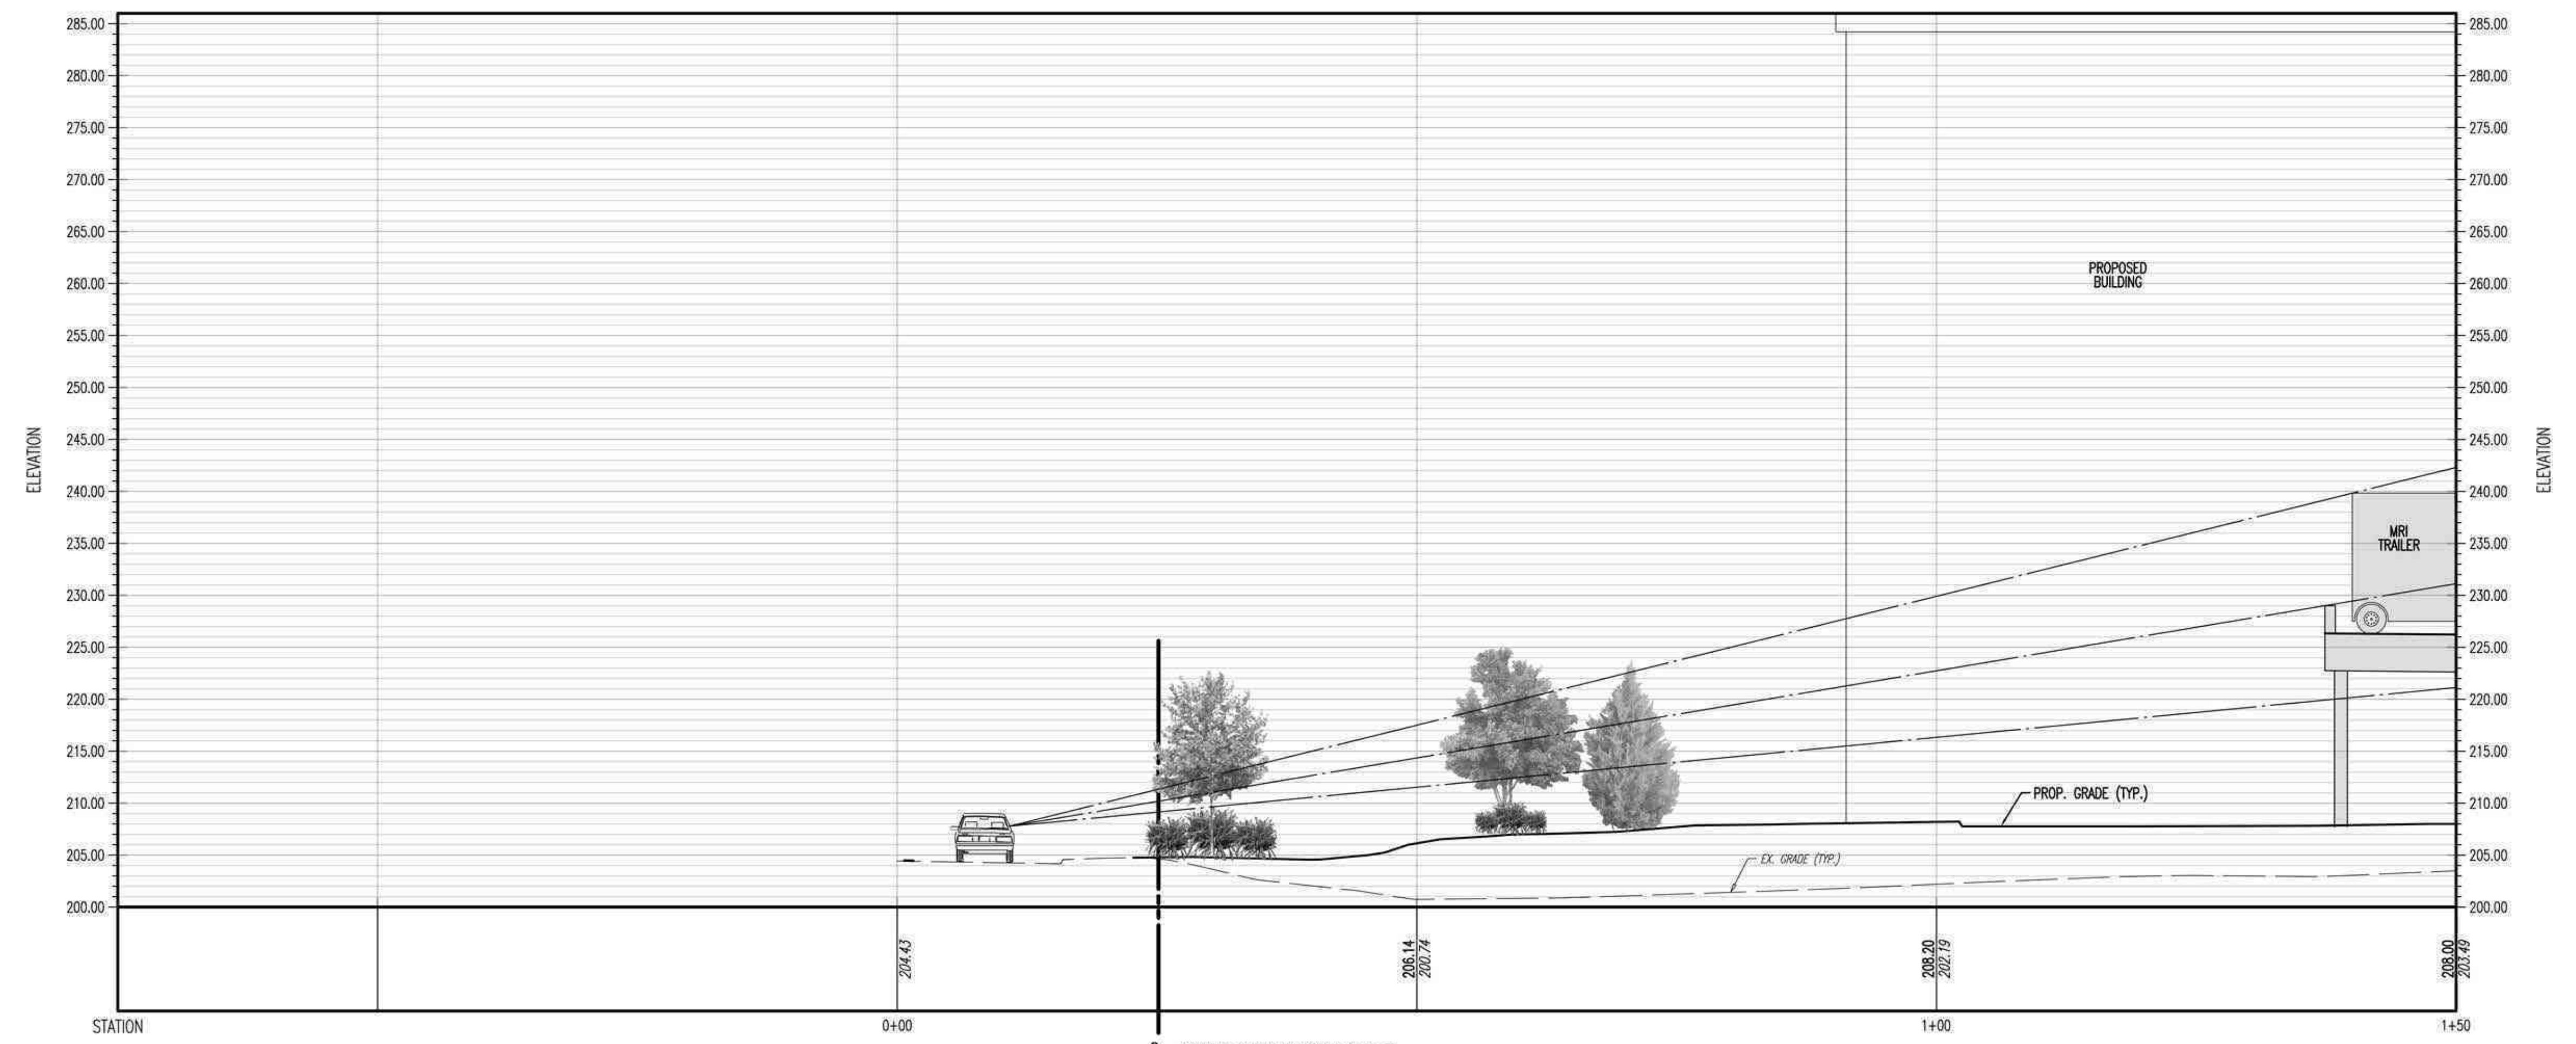

PROFILE VIEW OF SIGHT LINE 3  
HORIZONTAL SCALE: 1"=10'  
VERTICAL SCALE: 1"=10'



KEY MAP  
1" = 50'

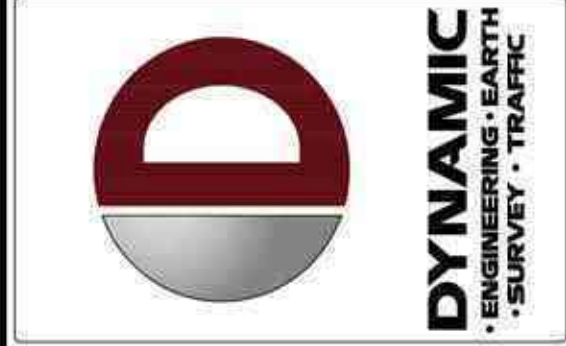

NO.	DATE	BY	CHKD.	APP'D.	COMMENTS

PROJECT: NIDC URBAN RENEWAL, LLC PROPOSED MEDICAL OFFICE BUILDING 1904 MAIN STREET, LAKE COMO, NJ 07719 BOROUGH OF TOTOWA, PASSAIC COUNTY, NEW JERSEY	DATE: 06/28/19 CHECKED: JDS DATE: 06/28/19 CHECKED: JDS
--	--

PROTECT YOURSELF  
ALL STATES REQUIRE NOTIFICATION OF ENGINEERS, DESIGNERS, OR ANY PERSON  
RESPONDING TO 811 BEFORE ANY EXCAVATION, DRILLING, OR OTHER WORK IN ANY STATE.

**811**  
Call before you dig  
King of the Hill

FOR STATE SPECIFIC DIRECT PHONE NUMBERS VISIT  
WWW.CALL811.COM

**DYNAMIC ENGINEERING**  
LAND DEVELOPMENT CONSULTING • PERMITTING  
GEOTECHNICAL • ENVIRONMENTAL  
TRAFFIC • SURVEY • PLANNING & ZONING

1904 Main Street  
Lake Como, NJ 07719  
T: 732.974.0198 | F: 732.974.3521

Additional offices conveniently located at:  
 SOUTH NEW JERSEY • 978.683.8207  
 TOWNSHIP OF LAKE COMO, NJ • 732.974.0198  
 HARRISON, PENNSYLVANIA • 412.261.8821  
 ALLEN, TEXAS • 972.324.2100  
 HOUSTON, TEXAS • 281.787.4440  
 AUSTIN, TEXAS • 512.346.0404  
 DEER BEACH, FLORIDA • 1.866.511.8570

www.dynamiccc.com


**ROBERT P. FREUD**  
PROFESSIONAL ENGINEER  
NEW JERSEY LICENSE No. 41938

**BRETT W. SKAPINETZ**  
PROFESSIONAL ENGINEER  
NEW JERSEY LICENSE No. 41985

TITLE:  
**SIGHT LINE EXHIBIT**

SCALE: BY JAS DATE: 10/20/20 DRAWN BY: JQC CHECKED BY: RPF  
 (AS SHOWN) PROJECT NO: 2340-99-001

SHEET No: **1** OF 1 D

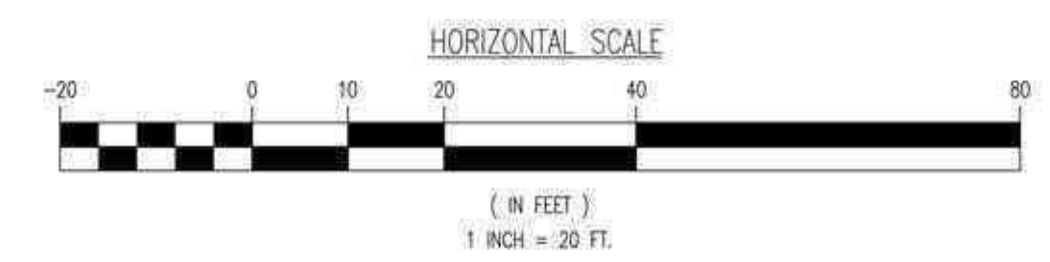

Project: 10/20/20 - 308 PM, Dr. create  
 File: P:\USPC PROJECTS\2340 Metro Rail Exhibit\Exhibits (Misc)\2020-09-11 Sight Line Profile\Partial 3\01 Sight Line Exhibit.dwg, ---> 01 SIGHT LINE EXHIBIT  
 COPYRIGHT © 2018 - DYNAMIC ENGINEERING CONSULTANTS, PC - ALL RIGHTS RESERVED